


US 340 IS ASSUMED TO RUN
IN AN EAST-WEST DIRECTION

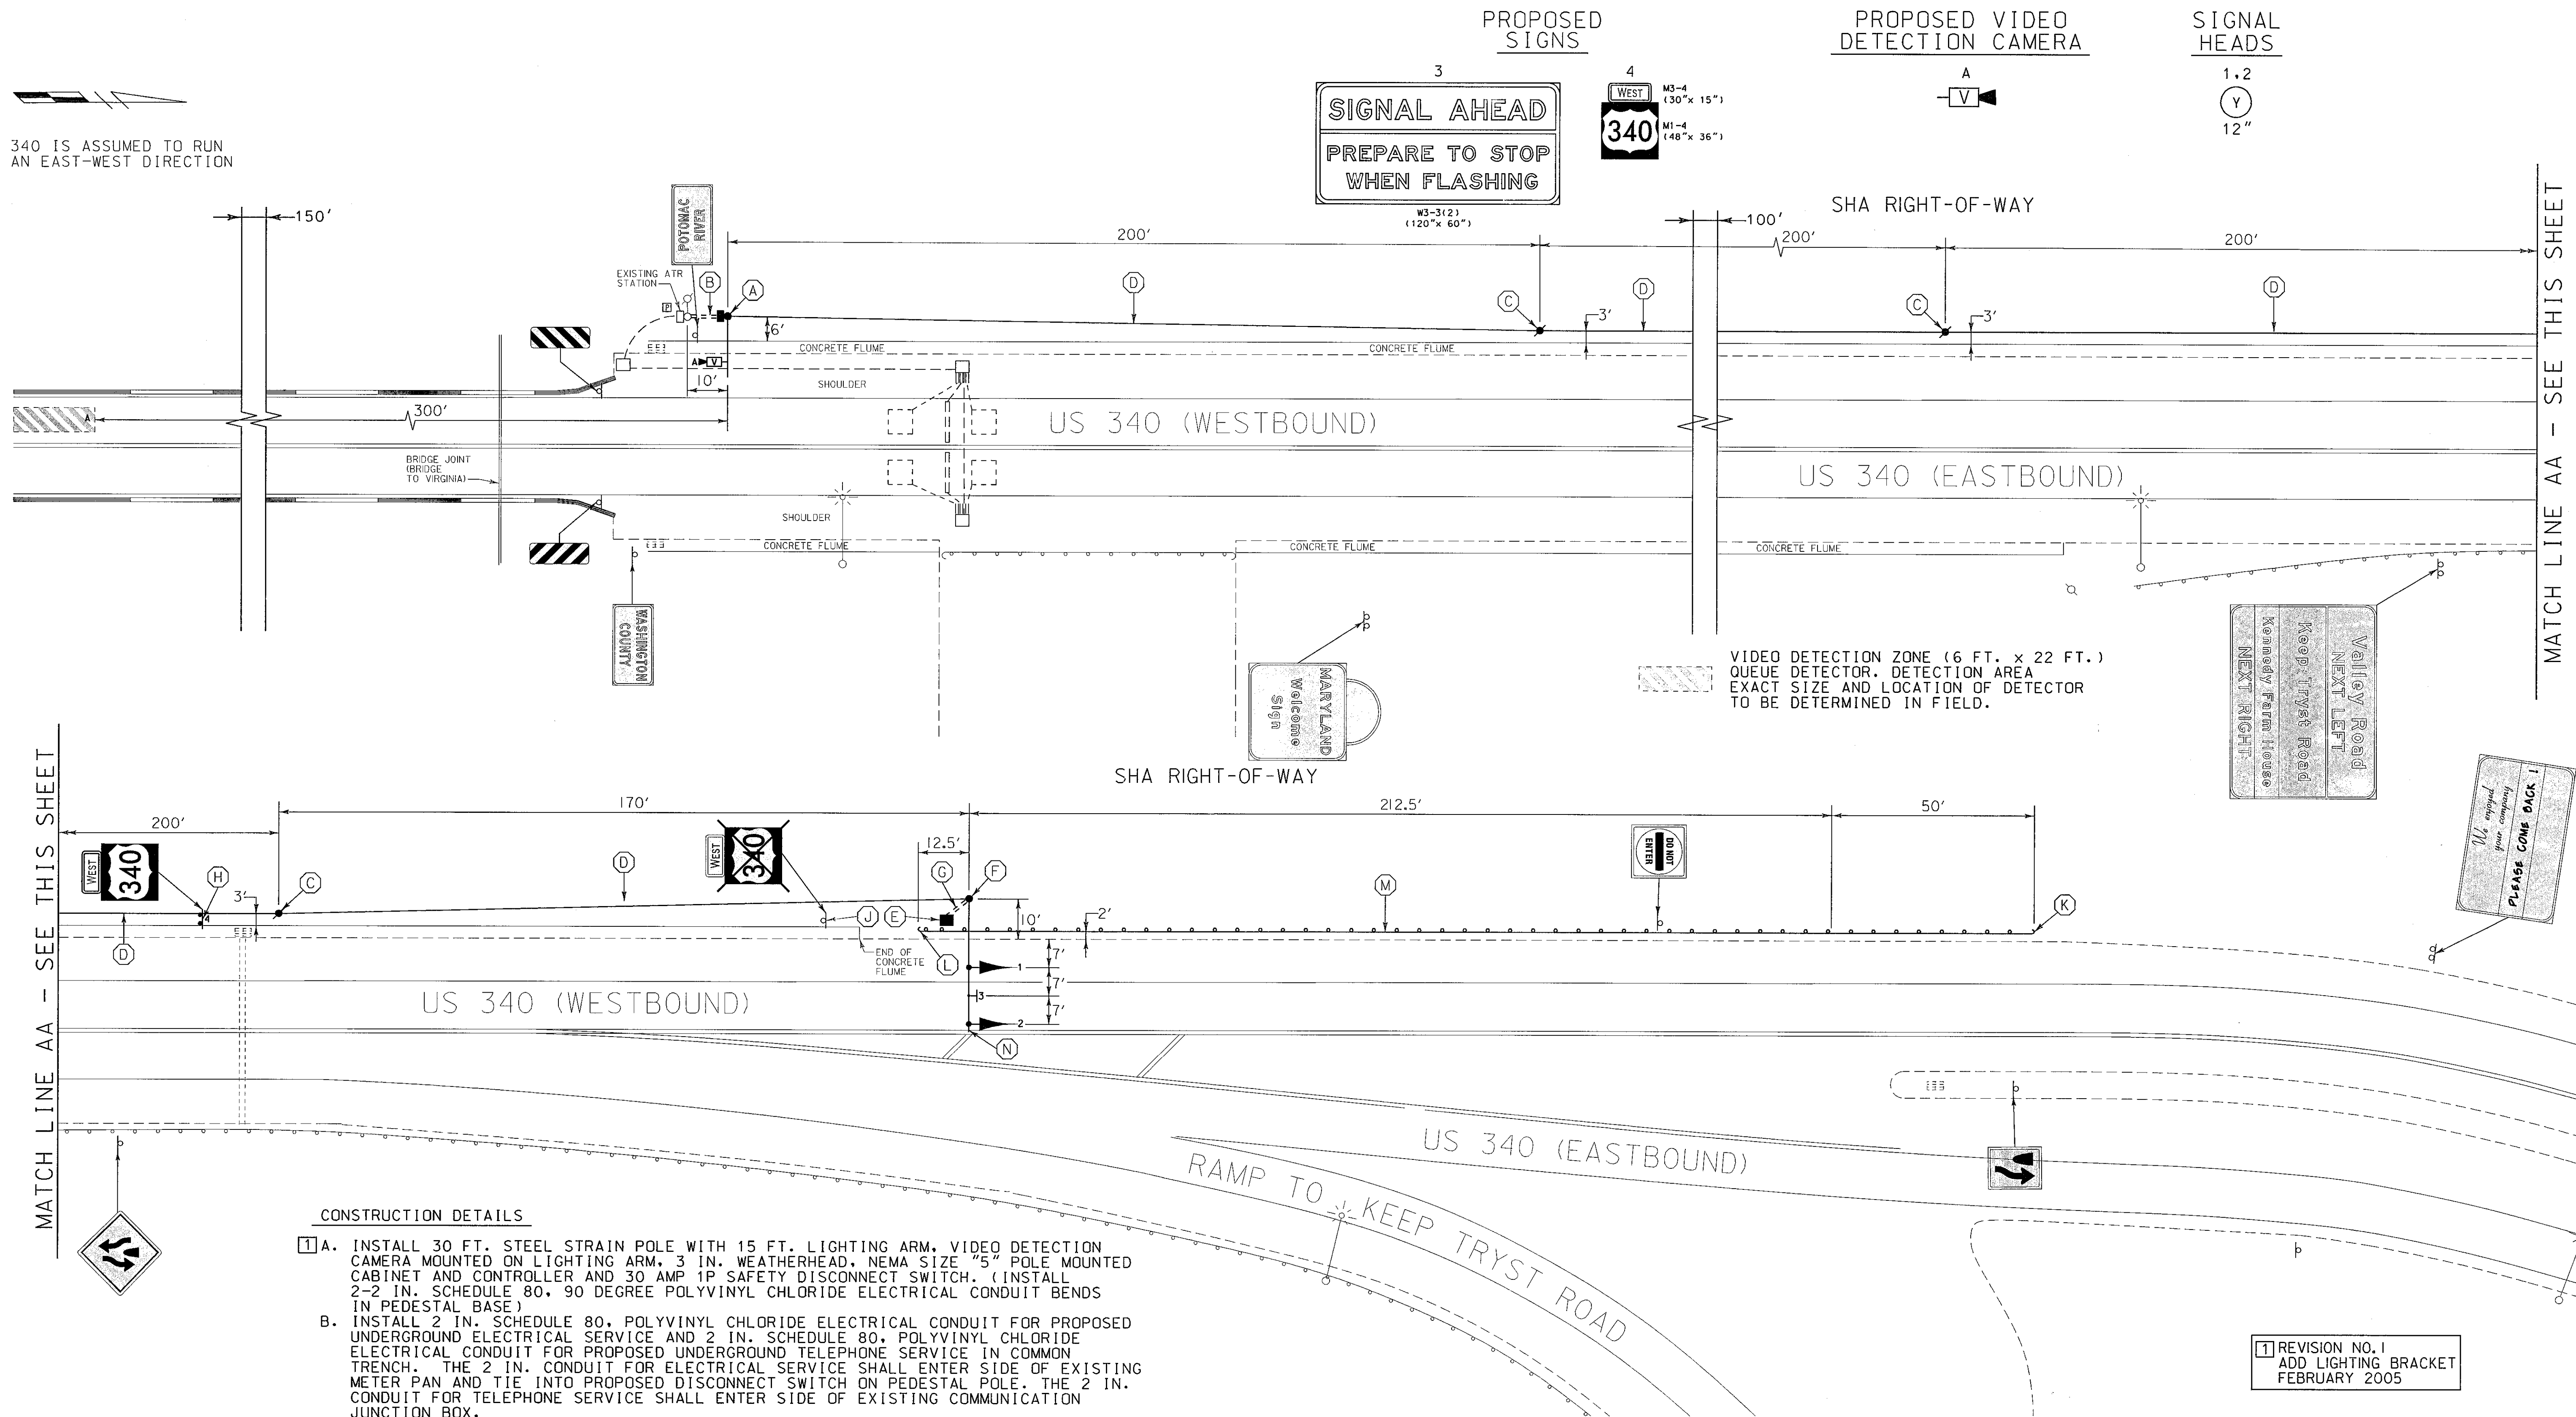

LEGEND OF UNDERGROUND AND OVERHEAD UTILITIES	
AERIAL CABLE	A
ELECTRICAL	E
TELEPHONE	T
GAS	G
SEWER	SS
STORM DRAIN	SD
WATER	W
CABLE TV	TV

WR&A
Whitman, Reardon
and Associates, LLP
801 South Caroline Street
Baltimore, Maryland 21231
(410) 235-3450

REVISIONS	APPROVALS
	TEAM LEADER - TRAFFIC ENGINEERING DESIGN DIVISION
	ASST. TRAFFIC ENGINEERING DESIGN DIVISION
	CHIEF, TRAFFIC ENGINEERING DESIGN DIVISION
	DIRECTOR, TRAFFIC & SAFETY

MARYLAND DOT - STATE HIGHWAY ADMINISTRATION Office of Traffic & Safety TRAFFIC ENGINEERING DESIGN DIVISION TRAFFIC SIGNALIZATION PLAN WESTBOUND US 340 EAST OF POTOMAC RIVER BRIDGE HAZARD IDENTIFICATION BEACON			
DRAWN BY: B. DONOWAY	F.A.P. NO.	TS NO.	SHEET NO.
CHECKED BY: N. LEARY	S.H.A. NO.	AT3585185	
SCALE: 1" = 20'	COUNTY: WASHINGTON	T.I.M.S. NO.	
DATE: 2/2/2005	LOG MILE:	G257	1 OF 2

m:\2005\08\nd310a\trvg257g.dgn